


**ELEVATION**  
 $\frac{1}{4}" = 1'-0"$

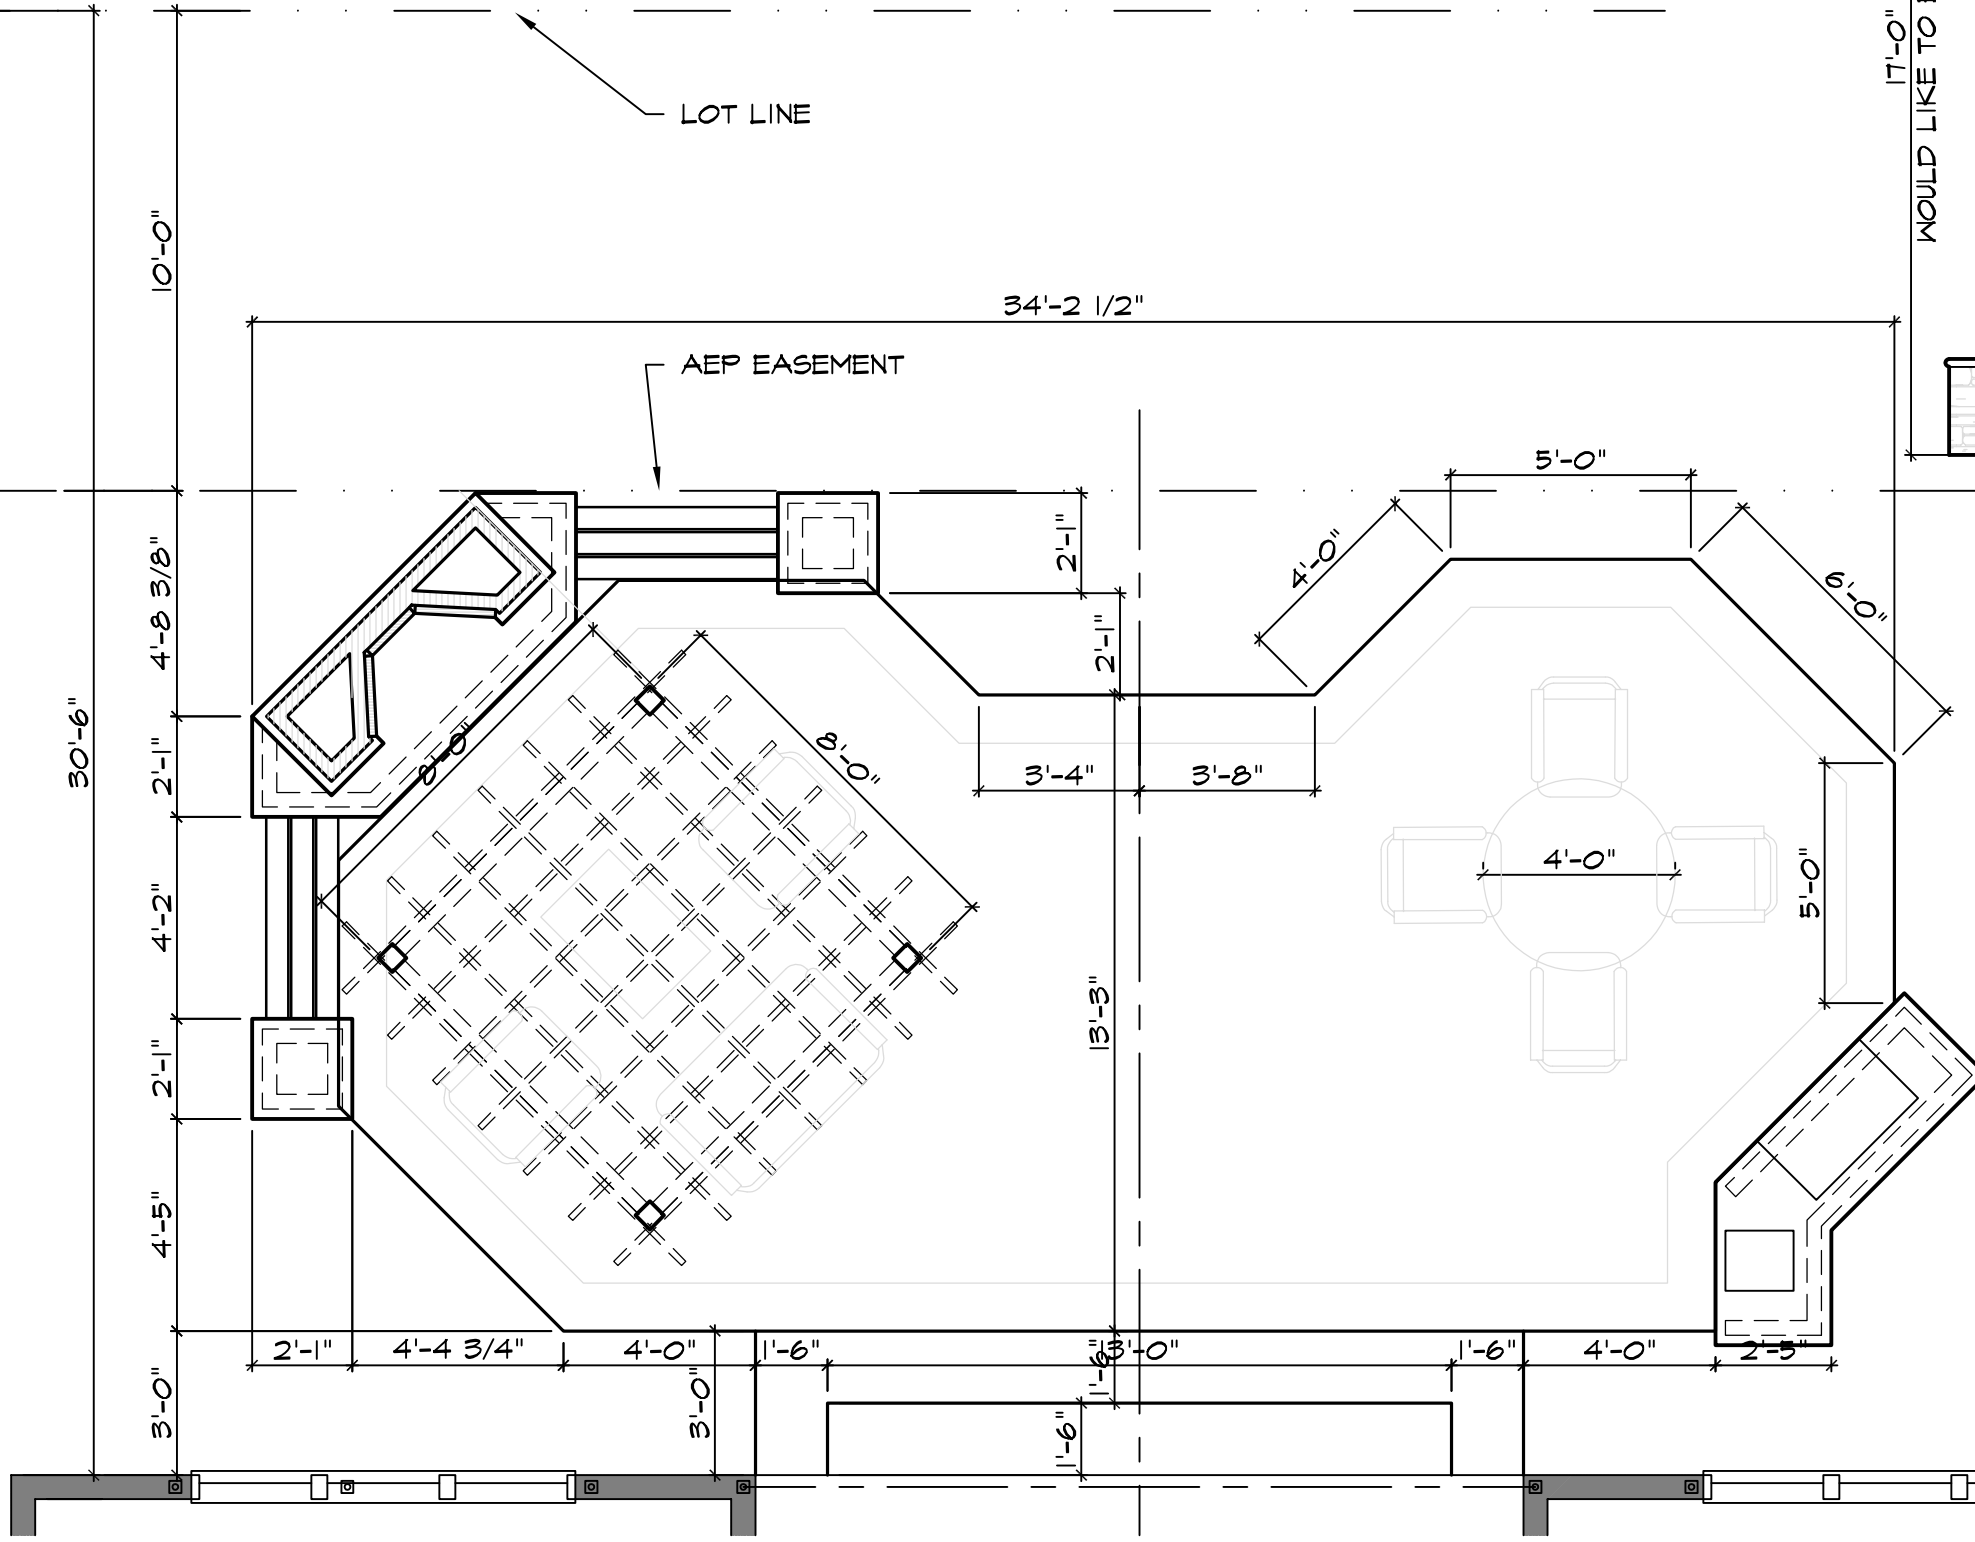

**PLAN**  
 $\frac{1}{4}" = 1'-0"$